




1



2




3

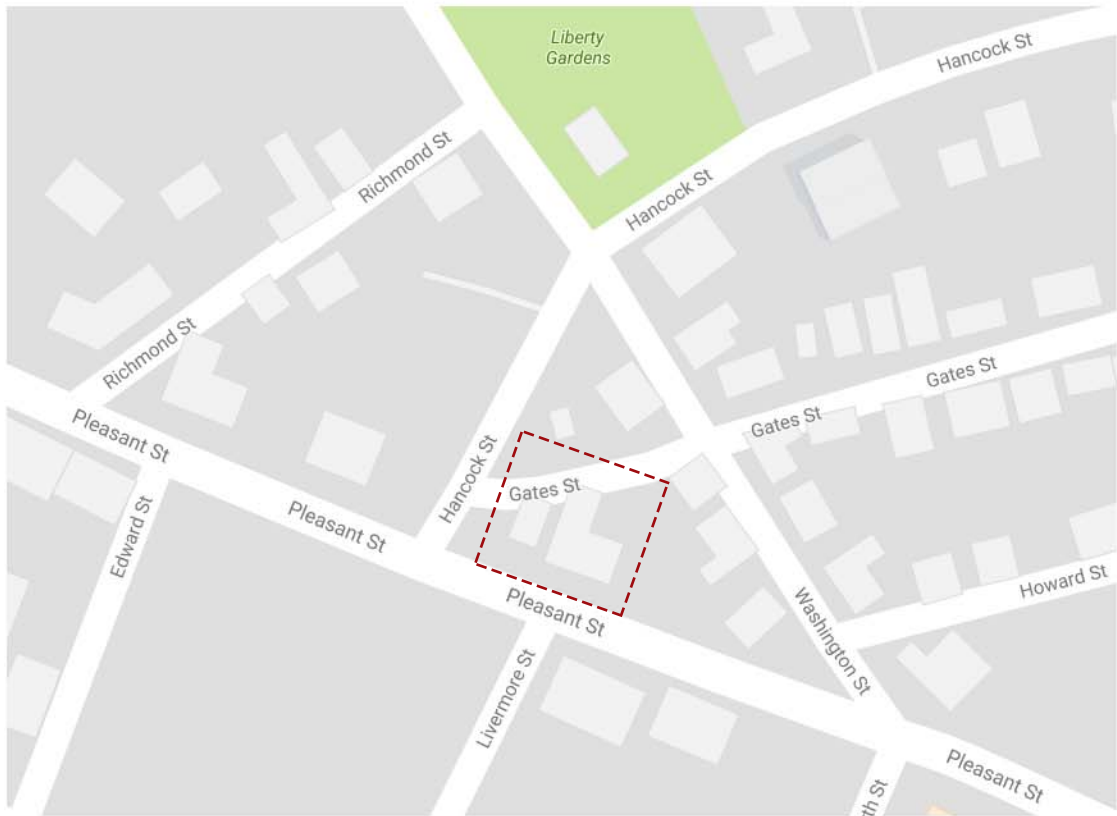

4



5

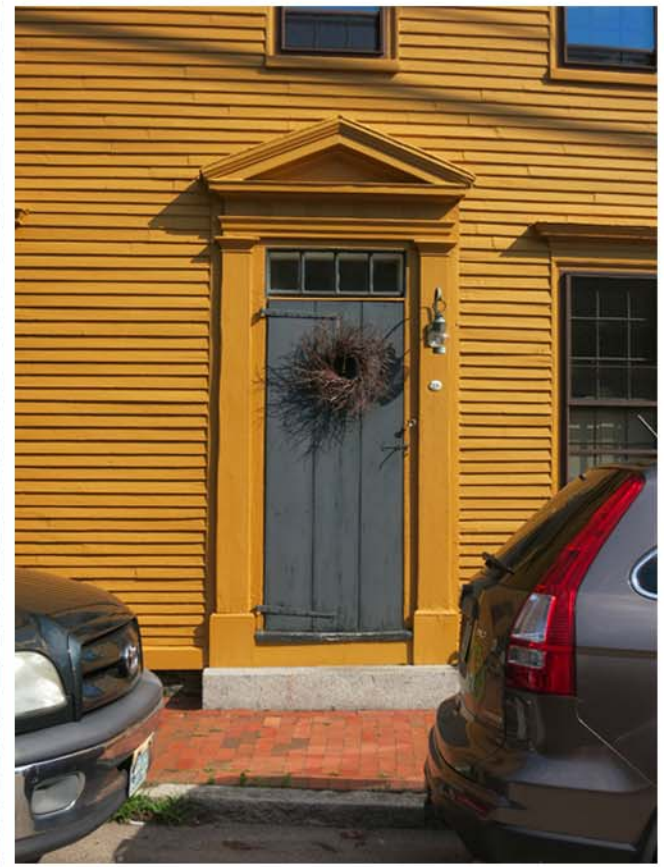

6

JEWETT RESIDENCE
39 GATES STREET
PORTSMOUTH, NEW HAMPSHIRE

CONTEXT PHOTOS & LOCUS PLAN

1 OF 3
9 AUGUST 2017





1



2



3



4



5




6

JEWETT RESIDENCE

39 GATES STREET
PORTSMOUTH, NEW HAMPSHIRE

INTERIOR CONTEXT PHOTOS




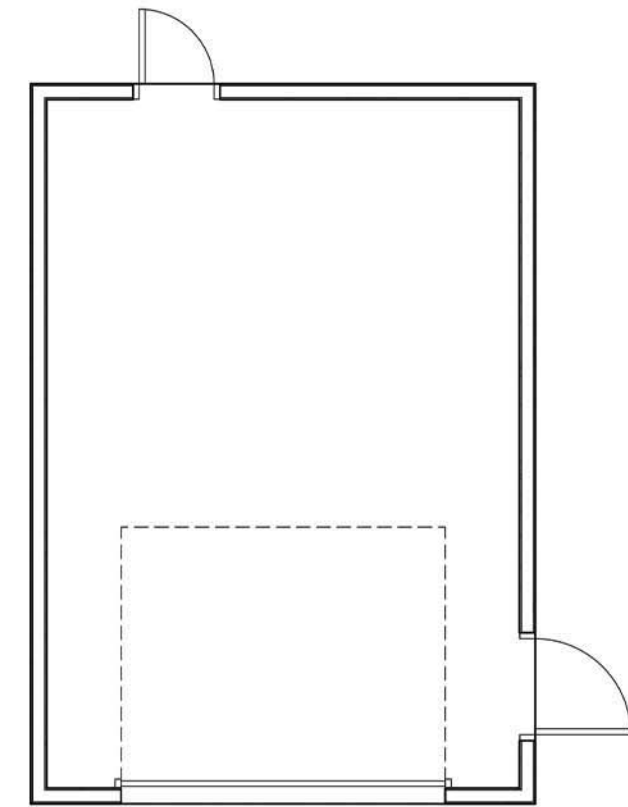

CARRIAGE HOUSE PLAN

LOCATION OF PROPOSED TWO-STORY ADDITION

PROPOSED CHANGES TO EXISTING STRUCTURE

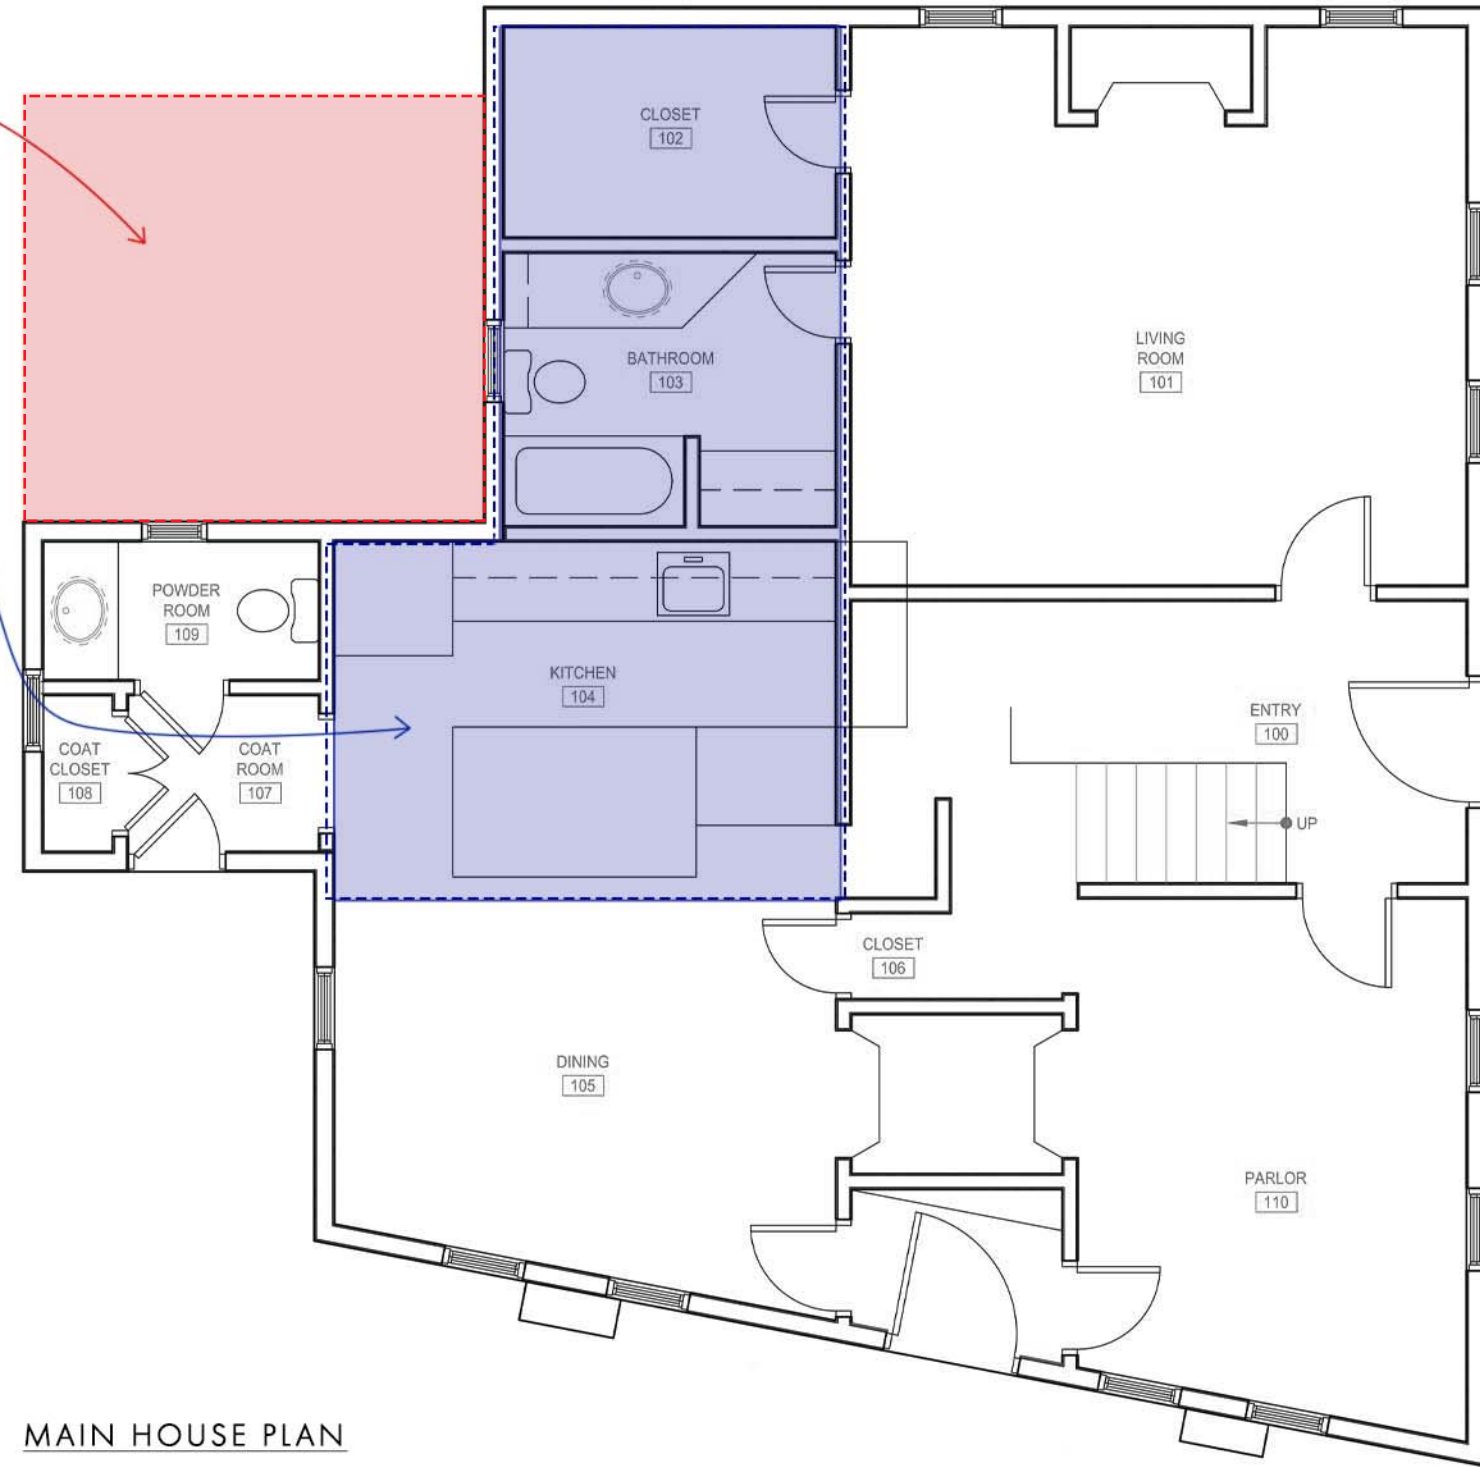

MAIN HOUSE PLAN

HDC WORK SESSION
JEWETT RESIDENCE

39 GATES STREET
PORTSMOUTH, NEW HAMPSHIRE

FIRST FLOOR PLAN

SCALE: 3/32" = 1'0"



3 OF 3

9 AUGUST 2017

